WORKING DRAWINGS

FOR

PROPOSED DWELLING

AT

LOT 2207 NO.13 SMETHTHURST RD TARNEIT

FOR

FUSION ENGINEERING - ROSHAN DAHAI

DRAWING SCHEDULE: ON A3 PAGES

PG 1 - TITLE / GENERAL NOTES

PG 2 - GENERAL NOTES

PG 3 - SITE / ROOF PLAN

PG 4 - GROUND FLOOR PLAN

PG 5 - ELEVATIONS

PG 6 - DETAILS

PG 7 - DETAILS

PG 8 - DETAILS

PG 9 - DETAILS

PG 10 - ELECTRICAL

PG 11 - LANDSCAPE PLAN

GENERAL NOTES

INTELLECTUAL PROPERTY AND USE OF THIS DOCUMENT

- This document has been prepared for the exclusive use of the client of [insert]
 (the designer), for the purpose expressly notified to the designer. Any other
 person who uses or relies on these plans without the designer's written consent
 does so at their own risk and no responsibility is accepted by the designer for
 such use and/or reliance.
- This document is to be read in conjunction with all drawings, details and information provided by the consultants named herein, and with any other written instructions issued in the course of the contract.
- A building permit is required prior to the commencement of these works. The
 release of this document is conditional on the client obtaining the required
 building permit.

MATERIALS AND TRADE PRACTICES


- All materials, construction and work practices shall comply with but not be limited
 to the current issue of [insert name of state/territory building regulations & year],
 National Construction Code 2022 Building Code Of Australia Vol. 2 (hereafter
 referred to as BCA), and all relevant current Australian Standards referred to
 therein.
- Work and site management practices shall comply with all relevant laws and by-laws.
- If any performance solution is proposed, it shall be assessed and approved by the [relevant building surveyor/building certifier] as meeting BCA performance requirements prior to implementation or installation.
- Installation of all services shall comply with the respective supply authority's requirements.

VARIATIONS

- Should any conflict arise between these plans and BCA, Australian Standards or a manufacturer's instructions, this discrepancy shall be reported immediately to the designer, before any other action is taken.
- The client and/or the client's builder shall not modify or amend the plans without
 the knowledge and consent of the designer, except where the [relevant building
 surveyor/building certifier] makes minor necessary changes to facilitate the
 building permit application, and where such changes are reported back to the
 designer within 48 hours of their making.
- The approval by the designer of a substitute material, work practice or the like is not an authorisation for its use or a contract variation. Any variations and/or substitutions to materials or work practices shall be accepted by all parties to the building contract and, where applicable, the [relevant building surveyor/building certifier], prior to implementation.

MEASUREMENTS

- Figured dimensions take precedence over scaled dimensions.
- Site plan measurements are in metres. All other measurements are in millimetres, unless noted otherwise.
- Unless noted otherwise, dimensions on floor plans, sections and external elevations represent timber frame and structural members, not finished linings/cladding.
- Window sizes are nominal only. Actual size may vary according to manufacturer.
- The builder and subcontractors shall check and verify all dimensions, setbacks, levels, specifications, and all other relevant documentation prior to the commencement of any works. Report all discrepancies to the designer for clarification.

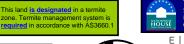



E | INFO@PLANFORM.COM.AU
PH | 0431 020 698
MAIL | PO BOX 576, SOUTH MORANG, VIC, 3752
WEB | WWW.PLANFORM.COM.AU





SUPPLEMENTARY NOTES

SITE PROTECTION DURING THE CONSTRUCTION PERIOD

- Protective outriggers, fences, awnings, hoarding, barricades and the like shall be installed where necessary to guard against danger to life or property or when required by the relevant building surveyor and/or council.
- Where required by council, the builder shall construct a temporary crossing placed over the footpath.
- All practicable measures shall be implemented to minimise waste to landfill. The builder may use a construction waste recovery service, or sort and transport recyclable materials to the appropriate registered recycler. Materials shall not be burned on site.
- A site management plan shall be implemented from the commencement of works, to control sediment run-off in accordance with [insert relevant state/council guidelines or regulation]. Silt fences shall be provided to the low side of the allotment and around all soil stockpiles and storm water inlet pits/sumps and 'silt stop' filter bags or equivalent shall be placed over all storm water entry pits. Erosion control fabric shall be placed over garden beds to prevent surface erosion
- Dust-creating material shall be kept sprayed with water so as to prevent any nuisance from
- Waste materials shall not be placed in any street, road or right of way
- Earthworks (unretained) shall not exceed 2m.
- Cut and fill batters shall comply with BCA Table 3.2.1.

PROTECTION OF THE BUILDING FABRIC

- The builder shall take all steps necessary to ensure the stability and general water tightness of all new and/or existing structures during all works.
- Windows, doors and service penetrations shall be flashed all around
- All pliable membranes shall be installed to comply and be in accordance with BCA 10.8.1
- Gutters and drainage shall be supplied and installed in accordance with AS3500.3.
- Anti-ponding devices/boards shall be installed according to BCA 7.3.5.
- Dampcourses with weepholes and cavity flashings shall be installed in accordance with
- Surfaces around the perimeter of a residential slab shall fall away from that slab by not less than 50mm over the first 1m. Where not stipulated in the geotechnical report, freeboard shall be not less than 50mm from an impermeable surface or 150mm from a permeable surface.
- Subfloor vents shall be located >600mm from corners and be installed below bearers. Such vents shall provide a rate per 1000mm run of external or internal cross walls of:
 - 7,500mm² clear ventilation where particle board flooring is used; or 6.000mm² for other subfloor types
- [Where a building other than detached class 10 is located in a termite-prone area] the building shall be provided with a termite management system compliant with AS3660.1 or AS3660.2.
- In saline or industrial environments, masonry units, mortar, and all built-in components shall comply with the durability requirements of Table 4.1 of AS4773.1, Part 1: Design.
- Building tie-downs shall be appropriate for the site wind classification and provided in
- Corrosion protection shall be suited to the site context and provided for built-in structural steel members such as steel lintels, shelf angles, connectors, accessories (other than wall ties) in accordance with Table 4.1 of AS4773.1 Masonry in Small Buildings, Part 1: Design.
- Sheet roofing shall be protected from corrosion in a manner appropriate to the site context,
- Single leaf masonry walls shall be weatherproofed per BCA 5.7.6.
- [In climate zones 6, 7 and 8] Unless excluded by BCA 10.8.3(2) roofs shall be provided with ventilation openings per BCA 10.8.3.
- External waterproofing for on flat roofs, roof terraces, balconies and terraces and other similar horizontal surfaces located above internal spaces of a building shall comply with BCA
- Waterproofing of wet areas being bathrooms, showers, shower rooms, laundries, sanitary compartments and the like - shall be provided in accordance with BCA 10.2.
- Balcony waterproofing shall be installed in accordance with AS4654.1 & AS4654.2.

- Glazed units shall be installed in accordance with BCA 8.3.2
- Fully framed glazing installed in the perimeter of buildings shall comply with BCA 8.3.3.
- Glass including, but not limited to, windows, doors, screens, panels, splashbacks and barriers - shall comply with BCA 3.3.3.
- Glazing subject to human impact shall comply with BCA 8.4.

- Footings shall not, under any circumstance, encroach over title boundaries or easement lines.
- Where concrete stumps are to be used, these shall be:
 - 100 x 100mm (1x 5mm HD wire) if up to 1400mm long
 - 100 x 100mm (2x 5mm HD wires) if 1401mm to 1800mm long
- 125 x 125mm (2x 5mm HD wires) if 1801mm to 3000mm long.
- 100mm x 100mm stumps that exceed 1200mm above ground level shall be braced where no nerimeter base brickwork is provided
- All concrete footings shall be founded at a depth to a minimum required bearing capacity and/or in accordance with recommendations contained in soil report (or otherwise at engineer's discretion).

• 100 mm dia. Class 6 UPVC stormwater line min grade 1:100 shall be connected to the legal point of discharge to the relevant authority's approval. Provide inspection openings at 9m

- centres and at each change of direction
- 100mm under soil

STORMWATER AND SEWERS

- 50mm under payed or concrete areas
- 100mm under unreinforced concrete or paved driveways

Covers to underground stormwater drains shall be not less than

- 75mm under reinforced concrete driveways
- The builder and subcontractor shall ensure that all stormwater drains, sewer pipes and the like are located at a sufficient distance from any buildings, footing and/or slab edge beams so as to prevent general moisture penetration, dampness, weakening and undermining of any building and its footing system.

SAFETY OF BUILDING USERS

- Where stairs, ramps and balustrades are to be constructed, these shall comply with all provisions of BCA 11.2.
- Other than spiral stairs:
 - Risers shall be 190mm max and 115mm min
 - Goings shall be 355mm max and 240mm min
 - 2r+g shall be 700mm max and 550mm min
 - There shall be less than 125mm gap between open treads.
- All treads, landings and the like shall have a slip resistance classification of P3 or R10 for dry surface conditions and P4 or R11 for wet surface conditions, or a nosing strip with a slip-resistance classification of P3 for dry surface conditions and P4 for wet surface
- Barriers shall be provided where it is possible to fall 1m or more from the level of the trafficable surface to the surface beneath. Such barriers (other than tensioned wire
 - 1000mm min above finished stair level (FSL) of balconies, landings etc; and
 - 865mm min above FSL of stair nosing or ramp; and
- vertical, with gaps of no more than 125mm
- Where the floor below a bedroom window is 2m or more above the surface beneath, the window shall comply with BCA Clause 11.3.7.
- Where the floor below a window other than in a bedroom is 4m or more above the surface beneath, the window shall comply with BCA Clause 11.3.8.
- Where a bedroom window is 2m or more above the surface beneath, or it is possible to fall 4m or more from the level of any trafficable surface to the surface beneath, any horizontal element within a barrier between 150mm and 760mm above the floor shall not facilitate climbing.
- Handrails shall be continuous, with tops set >865mm vertically above stair nosing and floor
- Wire barriers shall comply with BCA 11.3.4 and 11.3.6
- A glass barrier or window serving as a barrier shall comply with BCA H1D8.
- Class 1 buildings with air permeability of not more than 5 m³/hr.m² at 50 Pa shall be provided with a mechanical ventilation system complying with H6V3.Inward-opening swing doors to fully enclosed sanitary compartments shall comply with BCA Clause 10.4.2
- All shower walls and walls adjacent to toilet shall be braced with 12mm ply for future grab rails or supply noggings with a thickness of at least 25mm in accordance with recommendations of Liveable Housing Design Guidelines.
- Flooring in wet areas, laundry and kitchen shall be slip resistant.
- Door hardware shall be installed 900mm 1100mm above the finished floor.
- There shall be a level transition between abutting internal surfaces (a maximum vertical tolerance of 5mm between abutting surfaces is allowable provided the lip is rounded or bevelled).

- Solar collector panel locations are indicative only. Location and size are dependent on manufacturer's/installer's recommendation
- Ductwork for heating and cooling systems shall comply with AS4254 & AS/NZS 4859.1 in accordance with climate zone requirements set down in BCA Table 3.

• Standard timber roofing and wall framing shall be provided in accordance with AS1684 (Residential Timber-Framed Construction) and all relevant supplements

- Smoke detectors shall be fitted where none are present, or where existing are
- New smoke detectors shall be interconnected; mains-powered; and located and installed per BCA 9.5.2 and 9.5.4.
- In a Class 10a private garage, an alternative alarm may be installed per BCA 9.5.1(b).
- Light switches shall be positioned in a consistent location 900mm 1100mm above the finished floor level; horizontally aligned with the door handle at the entrance to a room.
- Power points shall not be installed lower than 300mm above finished floor level.
- All electrical penetrations shall be sealed using material appropriate to the rating of the cable and/or device.
- Only stamped IC4-rated downlights shall be installed and insulation shall not be penetrated for downlights
- Ductwork for exhaust fans and heating and cooling systems shall comply with AS4254 & AS/NZS 4859.1 in accordance with climate zone requirements set down in BCA 13.7.4.
- Exhaust from a bathroom, sanitary compartment or laundry shall be discharged directly via an insulated shaft or R1 insulated ducting to outdoor air. Minimum flow rates shall
 - 40 l/s for kitchen & laundry
 - 25 l/s for bathroom or sanitary compartment.
- An exhaust system that is not run continuously and is serving a bathroom or sanitary compartment that is not ventilated in accordance with BCA 10.6,2(a) shall be interlocked with the room's light switch; and include a 10 minute run-on timer
- Exhaust fans, rangehoods and the like shall be installed with self-closing dampers.

SPECIFICATIONS

SUB FLOOR

· Refer to engineers drawings and computations.

FLOORING

Floor finishes as selected by client.

WALL FRAMING

- Framing must be in accordance with as.1684.
- Bottom plate 90x45 mgp10
- 90x45 mgp10 at 450 ctrs Studs
- Jamb studs 2 / 90x45 mgp10 pine
- Noggins 70x35 merch at 1350 ctrs max Top plate 2 / 90x45 mgp10 pine
- Lintels to engineers design and specification All exposed timber to be h3 treated pine.

ROOF FRAMING

- Roof trusses as per manufacturers design and specifications. manufacturers computations are to be provided prior to frame inspection Builder to confirm eaves do not clash with windows or molds prior to ordering trusses
- Roof battens: 38x75 f8 hw at 330 ctrs (tile) 38x75 f8 hw at 900 ctrs (colorbond) 38x75 f8 hw at 900 ctrs (klip-lok)

ROOFING TYPE:

Selected concrete tiles roof at 22.5°

EXTERNAL FINISHES

- All materials and finishes to clients specification.
- Hebel Power Panel XL with render finish James Hardie - SCYON Linea Cladding

INTERNAL WALL FINISHES

- 10mm plasterboard to be painted (all internal walls)
- 10mm plasterboard to be painted (all internal ceilings) Client to select square finish or cornice for each room

WFT AREAS

- . All wet areas to have impervious finish to floor and walls (tiles) in accordance with the NCC 2022 and AS.3740.2004.
- Showers to 2100a.f.l min
- sinks, troughs and hand basins 300mm min All waterproof as per as 3740 and NCC 2022 part 10.2

• Box gutters and manhole covers shall be insulated to the same R-value as the roof, using insulation batts or blanket or closed-cell foam.

• Insulation shall not be crushed or compressed.

BUILDING THERMAL PERFORMANCE

that modelled in the energy rating.

External walls Rfinsert value)

Roof

Ceiling

Under floor

Under slab

Side slah

• [in climate zones 6, 7 and 8] a vapour permeable layer shall be installed per manufacturer's instructions in all new external walls. The material shall be overlapped and fully taped on the external side to ensure a tight seal. All penetrations in the membrane shall be sealed, ensuring that the material covers gaps between studs and doors and window frames. Any flashing around windows shall be taped over the building

• Insulation shall be installed tight and continuous, without gaps and cracks, hard up

against internal linings (including subfloor). There shall be no air gap between an internal

lining and insulation. Junctions between internal and external walls shall be insulated.

• Works shall be constructed in accordance with the stamped plans endorsed by xxx,

The NatHERS energy rating contains inbuilt assumptions about the integrity of the

building fabric with regards insulation, draughtproofing and glazing. Works shall comply

with the following measures, to ensure that the as-built performance corresponds to

accredited thermal performance assessor DMNXXX, without alteration

Insulation as follows shall be installed in accordance with BCA 13.2.2:

R[insert value]

R[insert value]

R[insert value]

R[insert value]

R[insert value]

• Where a foil-backed membrane is used, timber battens shall be used to minimise

• Downlights shall be stamped as IC4 rated, airtight and covered by insulation.

- All trades shall be instructed to replace any insulation they have removed in the course of their work and to tape any cuts/penetrations in building wrap. All penetrations shall be caulked using a fit-for-purpose flexible sealant.
- · All redundant openings such as decommissioned chimneys and wall vents shall be sealed off at top and bottom, unless an unflued gas heater is present
- Caulking products shall be appropriate for the intended application.
- Before installing mouldings, a fit-for-purpose, long-lasting proprietary tape or flexible caulking product shall be used to seal junctions of:

Plasterboard and floor

project's energy rater

Plasterboard and top plate (for square set cornices)

Tops, bottoms and sides of architraves and plasterboard

Vertical and horizontal plasterboard

All exhaust fans and ducts, including rangehoods, shall be fitted with self-closing

- · Where it is not possible to insulate under an existing timber floor, gaps between floorboards shall be sealed before applying finishes or coverings
- External doors and windows shall be draughtproofed per BCA 13.4.4 using a durable, fit-for-purpose seal. • Cavity slider pockets shall be sealed before installation, either by wrapping with vapour
- permeable membrane, or by screwing plaster securely to the frame and applying a silicon head • Conditioned Class 1 and unconditioned Class 10a spaces shall be separated by insulation.
- Any openings between such spaces shall be weather-stripped • The client retains the right to implement a blower door test to test for air tightness prior
- to painting. Target air permeability is not more than [insert] m³/hr.m² at 50 Pa. • Window sizes nominated are nominal. Actual size may vary minimally according to manufacturer; however, opening styles, overall size, U-value and SHGC values are inbuilt into the energy rating and may not be altered without the express approval of the
- Glazed doors and windows shall be [insert] wind rated, double-glazed, weather-stripped and flashed all around.
- Openable windows shall be provided with flyscreens.





SOUTH MORANG VIC 3752

PH | 0431 020 698 MAIL | PO BOX 576, SOUTH MORANG, VIC, 3752 WEB | WWW.PLANFORM.COM.AU

OFFICE | LEVEL 1, SUITE 22, 797 PLENTY ROAD

PL \ NFOR THIS DOCUMENT IS CONFIDENTIAL
FOR INSPECTIONS & ENQUIRIES CALL (03) 9304 4412

PROJECT: PROPOSED DWELLING LOT 2207 NO.13 SMETHURST RD, TARNEIT VIC FUSION ENGINEERING - ROSHAN DAHAL PG NO: 02

DRAWN: JD / EY DATE: 7.06.2024 SCALE: 1:100 (A3) JOB NO: 8382024 STATUS: WD

В 25-10 BUILDING PERMIT

REV DATE AMENDMENT 13-9 BUILDING PERMIT

SITE & AREA ANALYSIS				
	M2	%		
SITE (APPROX)	350			
SITE COVERAGE	209.93	59.98		
PERMEABILITY	116.09	33.17		
GARDEN AREA	113.09	32.31		
PROPO	SED DWELLI			
GROUND FLOOR	171.25	18.43		
GARAGE	35.90	3.86		
PORCH	2.78	0.30		
TOTAL AREA	209.93	22.60		

LEGEND

DP = 100 x 50mm SELECTED COLORBOND DOWNPIPE

100 x 50mm COLORBOND DOWNPIPE WITH SELECTED RAIN WATER HEAD RWH

CONCEALED DOWNPIPE CON.

FLOOR WAIST

EXTERNAL TAP POINT

RECYCLED WATER TAP

GAS METER

WATER METER

100MM DEEP X 400MM WIDE COLORBOND BOX GUTTER (ADJUST ON SITE TO SUITE)

DIRECTION OF ROOF FALL

MIN. 100 ø mm U.P.V.C. SEWER DRAIN CLASS "SH" CONNECTED INTO LEGAL POINT OF DISCHARGE AS DIRECTED BY LOCAL AUTHORITY.

100mm PVC RISER PIPE CONNECTER TO STORMWATER DISCHARGE PIPE

GRATED INLET PIT/SILT TRAP CONNECTED TO STORMWATER SYSTEM DIRECTED TO LEGAL POINT OF DISCHARGE

> PROVIDE AGRICULTURAL DRAIN OR SIMILAR AT BASE OF CUT GRADED TO SILT TRAP AT 1:00 MIN. DRAINS SHALL BE PROTECTED BY GRAVEL FILTERS.

DRAINAGE NOTES:
ALL SURFACE DRAINAGE WORKS SHALL BE INSTALLED IN ACCORDANCE WITH THE ENGINEERS DESIGN DETAIL FOR THE SELECTED FOOTING SYSTEM AND SOIL CLASSIFICATION

AND IN ACCORDANCE WITH CLAUSE 5.6.3 DRAINAGE REQUIREMENTS OF AS2870-2011, WHEREIN FOR BUILDINGS ON MODERATELY, HIGHLY AND REACTIVE SITES:

SURFACE DRAINAGE SHALL BE CONTROLLED THROUGHOUT CONSTRUCTION AND BE COMPLETED BY THE FINISH OF CONSTRUCTION.

 SUMFACE DIRADINGS SHALL BE CONTINUED INTRODUCED INTRODUCTION AND DE COMPLETED OF THE FINIST OF CONTINUED.

 THE BASE OF TRENCHES SHALL SLOPE AWAY FROM THE BUILDING.


 WHERE PIPES PASS UNDER THE FOOTING SYSTEMS, CLAY PLUGS ARE ADOPTED TO PREVENT THE INGRESS OF WATER.

FOR BUILDINGS ON HIGHLY AND REACTIVE SITES, THE DRAINER SHALL PROVIDE DRAINAGE ARTICULATION TO ALL STORMWATER, SANITARY PLUMBING DRAINS AND DISCHARGE PIPES IN ACCORDANCE WITH CLAUSE 5.6.4 PLUMBING REQUIREMENTS, WHEREIN FLEXIBLE JOINTS IMMEDIATELY OUTSIDE THE FOOTING AND COMMENCING WITHIN 1M OF THE BUILDING. PERIMETER ARE REQUIRED TO ACCOMMODATE THE REQUIRED DIFFERENTIAL MOVEMENT BASED ON THE SOIL CLASSIFICATION.

SURFACE WATER MUST BE DIVERTED AWAY FROM THE DWELLING AND GRADED AWAY FROM ALL FOUNDATIONS TO GIVE A SLOPE OF NOT LESS THAN 50MM OVER THE FIRST 1000MM FROM THE DWELLING


SUBSURFACE DRAINS TO REMOVE GROUND OR TABLE WATER SHALL BE DETAILED BY THE DESIGN ENGINEER. FURTHERMORE, DAMP-PROOFING MEMBRANE IN ACCORDANCE WITH NCC 2022 PART 3.3 ABCB SHALL BE INSTALLED FOR GROUNDWATER OR AGGRESSIVE SOILS


ITE CUT AND FILL TO BE MINIMUM OF 1.2M FROM DWELLING BOUNDARY AND BATTERED AT NO MORE THAN 45° SITE CUTS/FILLING WORKS NOT TO SUPPORTED BY RETAINING WALLS SHALL BE FINISHED WITH A BATTER OF A 45°AND AN AGRICULTURAL DRAIN AT THE BASE OR A SPOON DRAIN AT THE END OF ANYFUTURE PAVING.

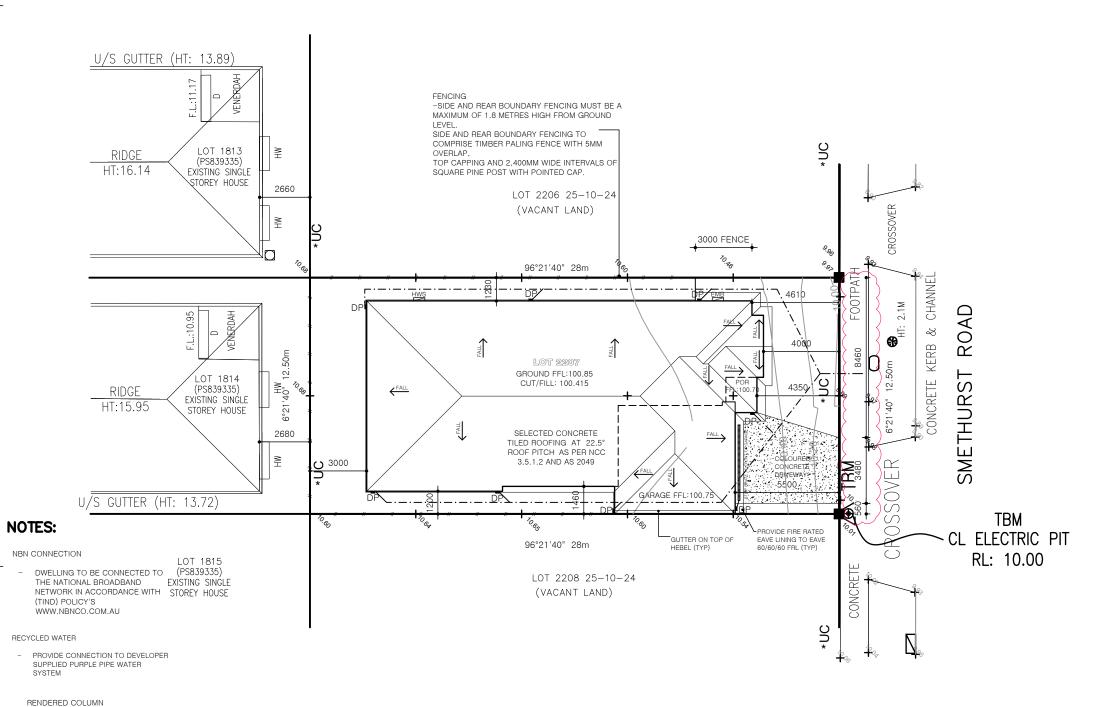




MONUMENT COLOUR

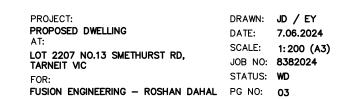

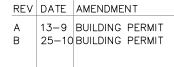

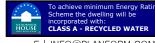

This land is designated in a te

E | INFO@PLANFORM.COM.AU PH | 0431 020 698 MAIL | PO BOX 576, SOUTH MORANG, VIC, 3752 WEB | WWW.PLANFORM.COM.AU

OFFICE | LEVEL 1, SUITE 22, 797 PLENTY ROAD SOUTH MORANG VIC 3752



WALL CONSTRUCTION


EXTERNAL WALL CONSTRUCTION

190 HEBEL PANEL CONSTRUCTION (TYP)



INTERNAL WALL CONSTRUCTION

90MM X 45MM MGP10 TIMBER STUDS (TYP)

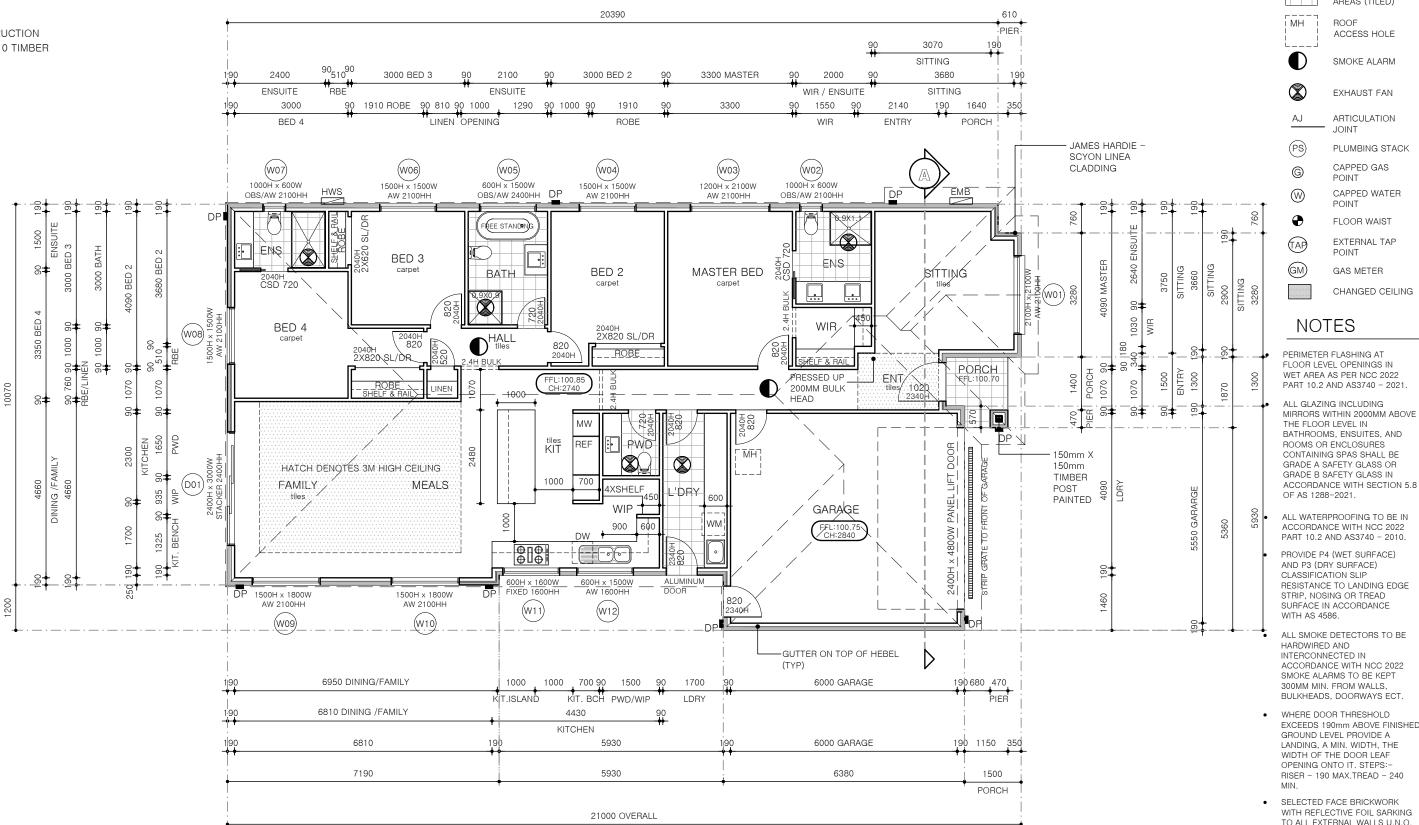

FLOW RATE AND DISCHARGE OF EXHAUST SYSTEM - NCC 2022 ABCB PART 10.8.2


RANGEHOOD IS TO BE EXTER-NALLY VENTED TO OUTSIDE AIR



PROJECT: DRAWN: JD / EY PROPOSED DWELLING 7.06.2024 SCALE: 1:100 (A3) LOT 2207 NO.13 SMETHURST RD, JOB NO: 8382024 TARNEIT VIC STATUS: WD

FUSION ENGINEERING - ROSHAN DAHAL PG NO: 04

REV DATE AMENDMENT 13-9 BUILDING PERMIT 25-10 BUILDING PERMIT

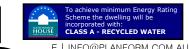

This land is designated in a ter

E | INFO@PLANFORM.COM.AU PH | 0431 020 698

OFFICE | LEVEL 1, SUITE 22, 797 PLENTY ROAD SOUTH MORANG VIC 3752

BULKHEADS, DOORWAYS ECT WHERE DOOR THRESHOLD EXCEEDS 190mm ABOVE FINISHED GROUND LEVEL PROVIDE A WIDTH OF THE DOOR LEAF OPENING ONTO IT. STEPS:-RISER - 190 MAX.TREAD - 240

 SELECTED FACE BRICKWORK WITH REFLECTIVE FOIL SARKING TO ALL EXTERNAL WALLS U.N.O. TO COMPLY WITH A.S. 3700 -2018. VERTICAL ARTICULATION JOINTS TO CONFORM WITH NCC 2022 VOL 2 PART 5 ABCB. PROVIDE WALL TIES TO BRICKWORK AT MAXIMUM 600mm CTRS IN EACH DIRECTION AND WITHIN 300mm OF ARTICULATION JOINTS. (TYP.)

LEGEND

SELECTED

CONCRETE FINISH

SELECTED WET AREAS (TILED)

ACCESS HOLE

SMOKE ALARM

EXHAUST FAN

ARTICULATION

CAPPED GAS

CAPPED WATER

EXTERNAL TAP

CHANGED CEILING

GAS METER

PLUMBING STACK

JOINT

POINT

POINT FLOOR WAIST

POINT

NOTES

ALL GLAZING INCLUDING

PS

G


 \bigcirc


TAP

(GM)

MAIL | PO BOX 576, SOUTH MORANG, VIC, 3752. **Design** WEB | WWW.PLANFORM.COM.AU

Matters

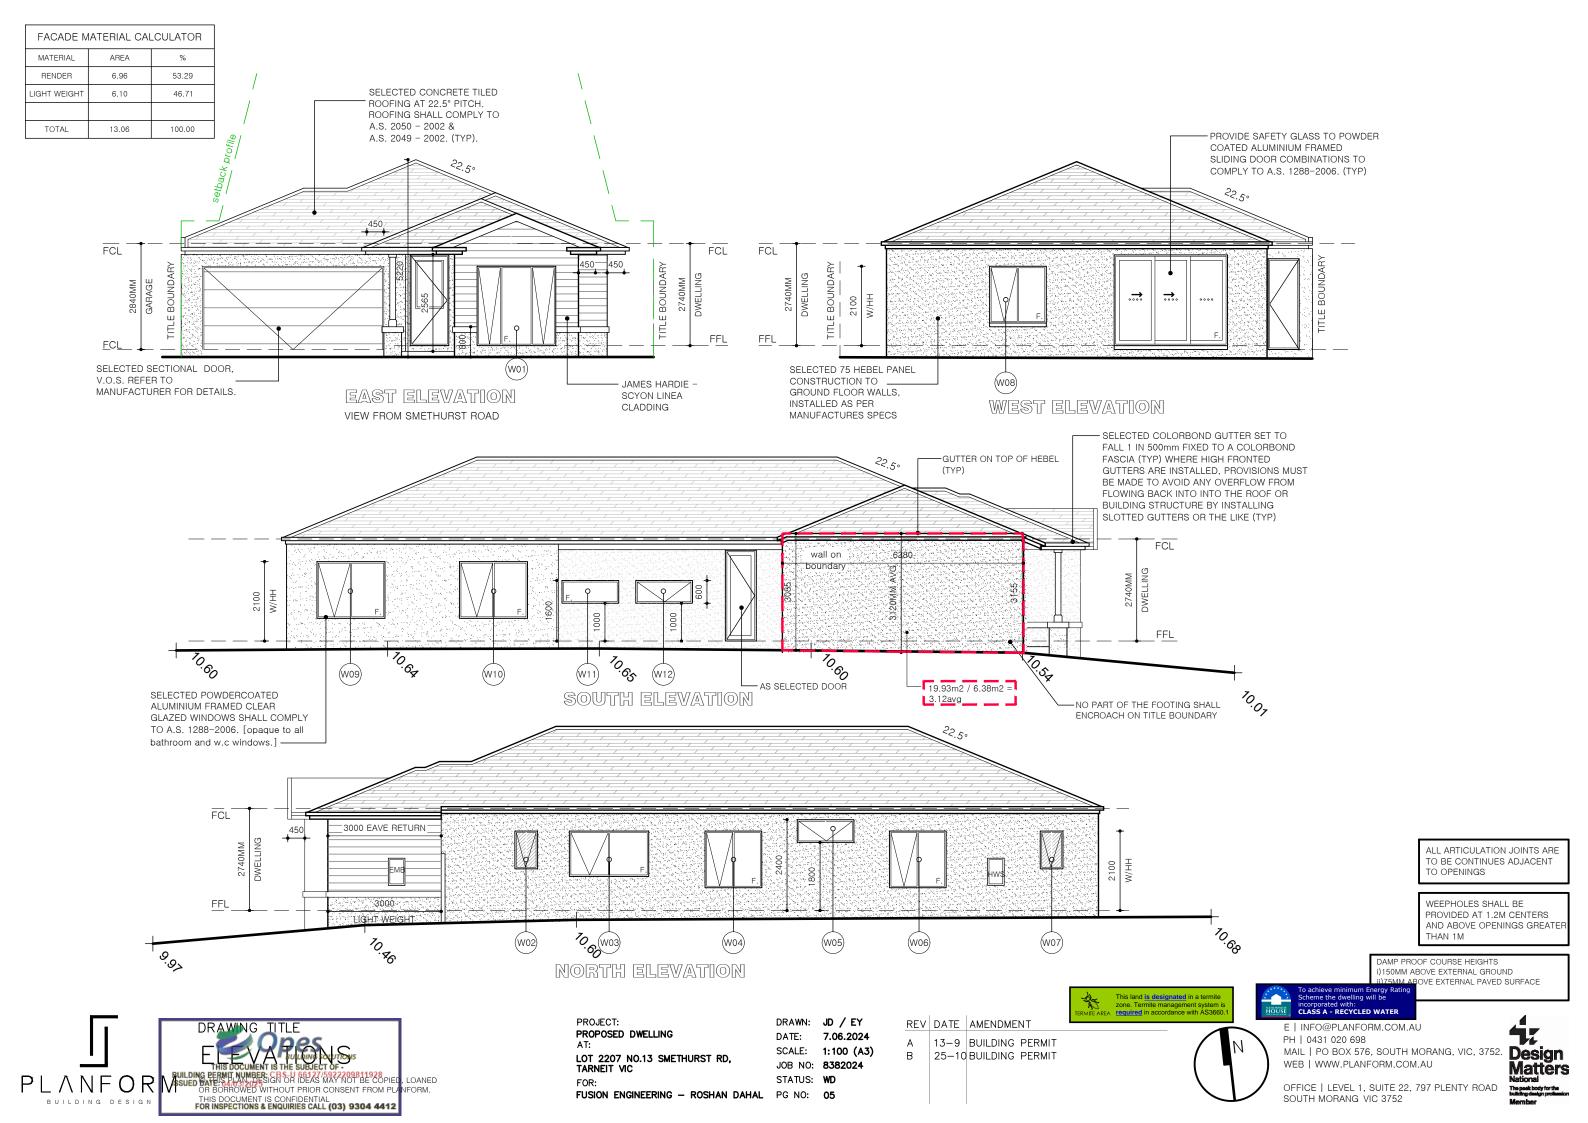

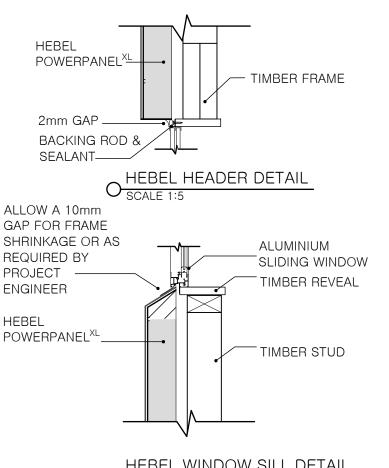



STRUCTURAL TIMBER WORK - ALL STRUCTURAL TIMBER WORK AND ASSOCIATED CONNECTIONS SHALL COMPLY WITH A S. 1720 TIMBER STRUCTURES CODE. ALL TIMBER MEMBERS SHALL BE STRESS GRADED AND MARKED IN ACCORDANCE WITH A.S. 2858, A.S. 1748, A.S. 1749 AND B.C.A. ALL TIMBER FRAMING INCLUDING FLOORS, WALLS AND ROOF. HALL COMPLY WITH AS 1684 TIMBER FRAMING CODE. ALL WALL BRACING SHALL BE IN ACCORDANCE WITH A.S. 1684. SELECTED CONCRETE TILED ROOFING AT 22.5° PITCH. ROOFING SHALL COMPLY TO A.S. 2050 - 2002 & A.S. 2049 - 2002.

(TYP).

TRUSS MANUFACTURERS SPECIFICATIONS TO BE PROVIDED PRIOR TO THEIR ERECTION AND LOAD BEARING POINTS I.E LINTELS, STUDS SUPPORTING CONCENTRATED LOADS TO BE DESIGNED BY TRUSS MANUFACTURER AND/OR STRUCTURAL ENGINEER. IF STRUCTURAL DESIGN WAS PROVIDED THE DESIGN ENGINEER TO VERIFY TRUSS LOCATIONS AND DESIGN FOR LOAD BEARING POINTS AS REQUIRED

REFER TO TRUSS MANUFACTURERS

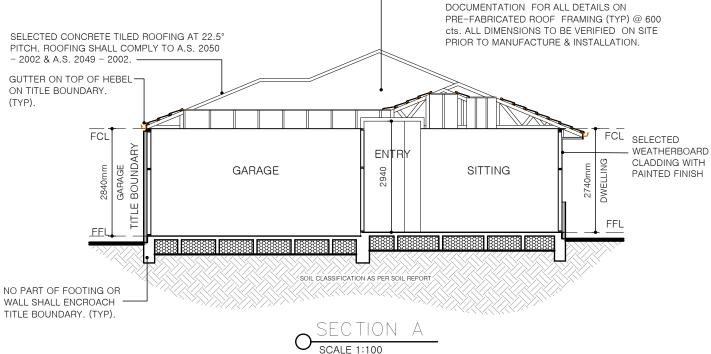

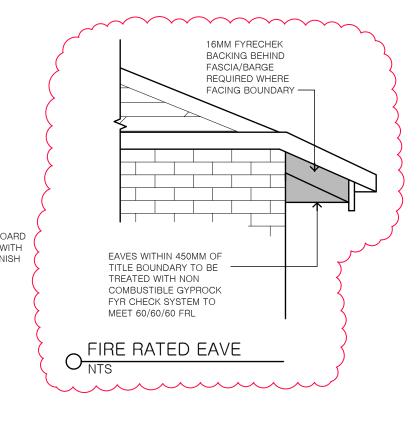

O HEBEL WINDOW SILL DETAIL
SCALE 1:5

SELECTED CONCRETE TILED ROOFING AT 22.5° PITCH. ROOFING SHALL COMPLY TO A.S. 2050 -2002 & A.S. 2049 - 2002. (TYP). ROOF BATTENS: 38x75 F8 H.W. AT 330 CRS REFER TO TRUSS MANUFACTURERS DOCUMENTATION FOR ALL DETAILS ON PRE-FABRICATED ROOF FRAMING (TYP) @ 600 cts. ALL DIMENSIONS TO BE VERIFIED ON SITE PRIOR TO MANUFACTURE & INSTALLATION. SELECTED COLORBOND GUTTER SET TO FALL 1 IN 500mm FIXED TO A COLORBOND FASCIA (TYP) WHERE HIGH FRONTED GUTTERS ARE INSTALLED, PROVISIONS MUST BE MADE TO AVOID ANY OVERFLOW FROM FLOWING BACK INTO INTO THE ROOF OR BUILDING STRUCTURE BY INSTALLING SLOTTED GUTTERS OR THE LIKE (TYP) 10mm PLASTERBOARD WALL & CEILING LINING, FOR FIXING REFER TO MANUFACTURERS DETAILS. STUDS AT 450 MAX. CENTRES. (TYP) - STUDS:90X45 MGP10 AT 450 CRS WITH NOGGINS AT 1350 MAX CRS SELECTED 75MM HEBEL POWER PANELS TO EXTERNAL WALLS WITH FASCIA & RENDERED FINISH, INSTALLATION AS PER MANUFACTURES SPECS.

SELECTED CONCRETE TILED ROOFING AT 22.5° PITCH, ROOFING SHALL COMPLY TO A.S. 2050 -2002 & A.S. 2049 - 2002. (TYP).

REFER TO TRUSS MANUFACTURERS DOCUMENTATION FOR ALL DETAILS ON PRE-FABRICATED ROOF FRAMING (TYP) @ 900 cts. ALL DIMENSIONS TO BE VERIFIED ON SITE PRIOR TO MANUFACTURE & INSTALLATION.

ROOF BATTENS: 38x75 F8 H.W. 100 QUAD SPOUT ON BOUNDARY WALL

-FLASHING AS REQUIRED

NON-COMBUSTIBLE INSULATION UNDER ROOF COVERING ONLY WITHIN 450MM OF TITLE BOUNDARY

SELECTED 75MM HEBEL POWER PANELS TO EXTERNAL WALLS WITH RENDERED FINISH, INSTALLATION AS PER MANUFACTURES SPECS.

O GUTTER ON HEBEL DETAIL
SCALE 1:20

PRIOR TO MANUFACTURE & INSTALLATION.

ROOF BATTENS: 38x75 F8 H.W. AT 330 CRS SELECTED COLORBOND GUTTER SET TO FALL 1 IN 500mm FIXED TO A COLORBOND FASCIA (TYP)

PRE-FABRICATED ROOF FRAMING (TYP) @ 900

cts. ALL DIMENSIONS TO BE VERIFIED ON SITE

SELECTED CONCRETE TILED ROOFING AT 22.5° PITCH. ROOFING SHALL COMPLY TO A.S. 2050 -

2002 & A.S. 2049 - 2002. (TYP).

REFER TO TRUSS MANUFACTURERS DOCUMENTATION FOR ALL DETAILS ON

WHERE HIGH FRONTED GUTTERS ARE INSTALLED, PROVISIONS MUST BE MADE TO AVOID ANY OVERFLOW FROM FLOWING BACK INTO INTO THE ROOF OR BUILDING STRUCTURE BY INSTALLING SLOTTED GUTTERS OR THE LIKE (TYP)

10mm PLASTERBOARD WALL & CEILING LINING, FOR FIXING REFER TO MANUFACTURERS DETAILS. STUDS AT 450 MAX. CENTRES. (TYP)

STUDS:90X45 MGP10 AT 450 CRS WITH NOGGINS AT 1350 MAX CRS

SELECTED WEATHERBOARD CLADDING WITH PAINTED FINISH

O 450 EAVE DETAIL
SCALE 1:20

This land is designated in a terr zone. Termite management syst

PL NFOR NED RIGHT NUMBER: CBS. 11 66127,5922209811928

PL NFOR NED OR BORROWED WITHOUT PRIOR CONSENT FROM PLANFORM. THIS DOCUMENT IS CONFIDENTIAL FOR INSPECTIONS & ENQUIRIES CALL (03) 9304 4412

PROJECT: PROPOSED DWELLING LOT 2207 NO.13 SMETHURST RD, TARNEIT VIC FUSION ENGINEERING - ROSHAN DAHAL PG NO: 06

DRAWN: JD / EY DATE: 7.06.2024 SCALE: 1:100 (A3) JOB NO: 8382024 STATUS: WD


REV DATE AMENDMENT 13-9 BUILDING PERMIT 25-10 BUILDING PERMIT




E | INFO@PLANFORM.COM.AU PH | 0431 020 698 MAIL | PO BOX 576, SOUTH MORANG, VIC, 3752 WEB | WWW.PLANFORM.COM.AU


OFFICE | LEVEL 1, SUITE 22, 797 PLENTY ROAD SOUTH MORANG VIC 3752



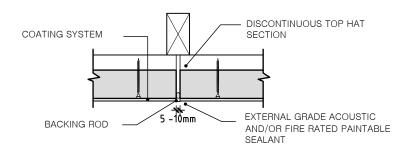

O TYPICAL VERTICAL CONTROL JOINT SCALE 1:20

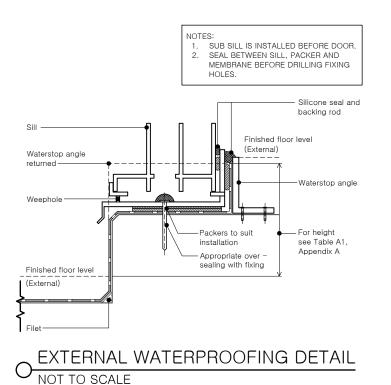


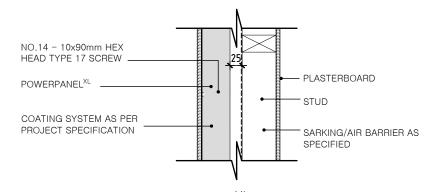

O HEBEL POWERPANEL XL EXTERNAL FIXING DETAIL SCALE 1:10


CONTACT HEBEL TECHNICAL SERVICES FOR INTERNAL FIX BOUNDARY LINE DETAILS.


NOTE: WHEN POSITIONING THE STUD FRAMES ALLOW 5-7mm EXTRA CAVITY WIDTH FOR THE SHEET BRACING BETWEEN TOP HAT AND TIMBER STUD.

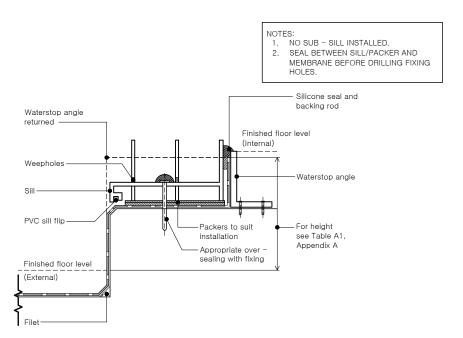

O EXTERNAL WATERPROOFING DETAIL NOT TO SCALE



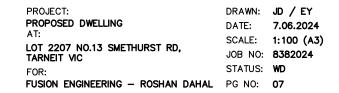

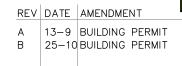

DRAINAGE NOTES:


1. SITE DRAINAGE SHALL COMPLY WITH NCC 3.1.2


1. SITE DRAINAGE SHALL COMPLY WITH NCC 3.1. 'DRAINAGE' AND AS 3500 'NATIONAL PLUMBING CODE.

2. BASE OF CUT GRADED TO SILT PIT AT 1:100 MIN. DRAINS SHALL BE PROTECTED BY GRAVEL FILTERS.
3. TEMPORARY DOWNPIPES CONNECTED TO THE STORMWATER SYSTEM TO BE INSTALLED AS SOON AS ROOF COVER IS COMPLETED.
4. STORMWATER DRAINS ARE INDICATIVE ONLY,

DRAINER TO CONNECT TO LEGAL POINT OF DISCHARGE AT THEIR DISCRETION.

 GRADE SURFACE AWAY FROM HOUSE FOOTINGS (MINIMUM FALL 1:20)

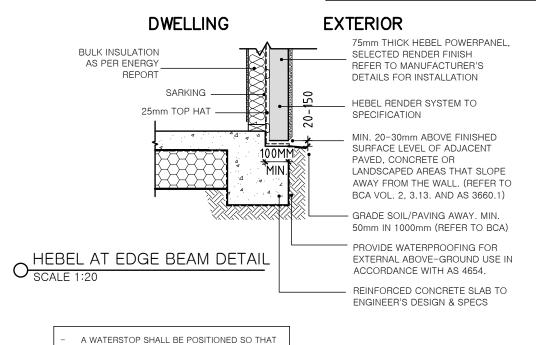

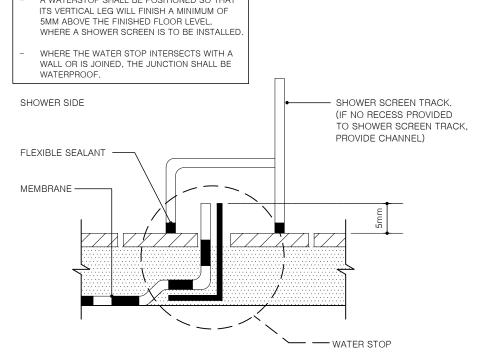

O WATER STOP DERAIL FOR ENCLOSED SHOWER WITH NO STEP DOWN NOT TO SCALE




This land is designated in a te

E | INFO@PLANFORM.COM.AU PH | 0431 020 698 MAIL | PO BOX 576, SOUTH MORANG, VIC, 3752 WEB | WWW.PLANFORM.COM.AU

OFFICE | LEVEL 1, SUITE 22, 797 PLENTY ROAD SOUTH MORANG VIC 3752



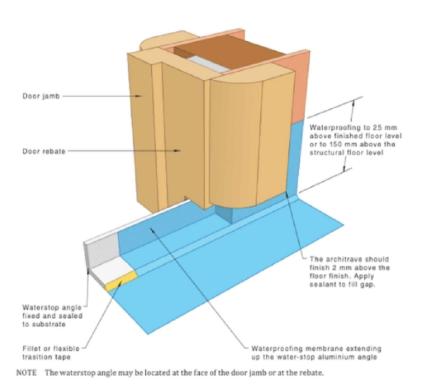

 ${\bf Figure~4.9.1(A)-Example~of~liquid~water proofing~at~door~opening~framework}$

Cavity pocket Door in cavity pocket Waterproofing to 25 mm above finished floor level or to 150 mm above the structural floor The architrave should finish 2 mm above the floor finish. Apply sealant to fill gap. Fold vertical upstand and mitre bottom leg of angle to close off open end of cavity for door if applicable Waterstop angle fixed and sealed to substrate Waterproofing membrane extending up the water-stop aluminium angle Fillet or flexible trasition tape

Figure 4.9.1(B) — Waterproofing at door opening cavity slider


A MINIMUM 25MM STEP DOWN FROM THE HIGHEST

O PERIMETER FLASHING DEATIL NOT TO SCALE

A MINIMUM 25MM STEP DOWN FROM THE HIGHEST FINISHED FLOOR LEVEL OF THE SHOWER AREA TO THE LEVEL OUTSIDE THE SHOWER SHOWER WP SIDE --- WATER STOP — FLOOR SUBSTRATE SHOWER MEMBRANE -


O ENCLOSED AND UNENCLOSED STEPDOWN SHOWERS NOT TO SCALE

THIS DOCUMENT IS CONFIDENTIAL FOR INSPECTIONS & ENQUIRIES CALL (03) 9304 4412

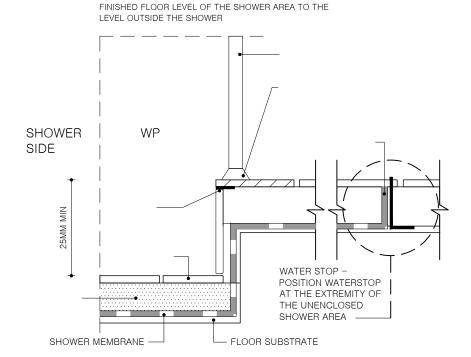


PROJECT: TARNEIT VIC PLANFOR MINISTER IN AVAILABLE SIGN ON IDEAS WAY NOT BE COPIED. LOANED ON BOARD WITHOUT PRIOR CONSENT FROM PLANFORM.

DRAWN: JD / EY PROPOSED DWELLING DATE: 7.06.2024 1:100 (A3) SCALE: LOT 2207 NO.13 SMETHURST RD, JOB NO: 8382024 STATUS: WD FUSION ENGINEERING - ROSHAN DAHAL PG NO: 08

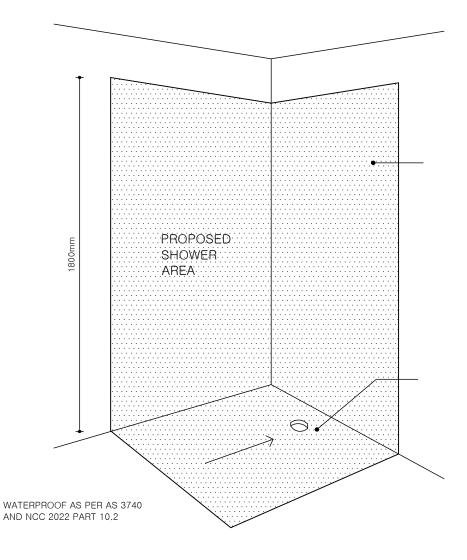

O SHOWER WATERPROOFING DETAIL NOT TO SCALE

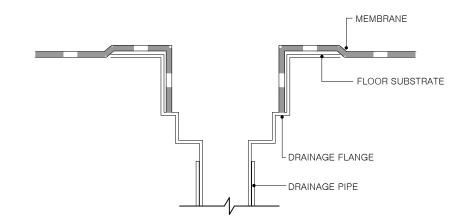

O FLOOR WASTE - TYPICAL MEMBRANE TERMINATION AT DRAINAGE OUTLET NOT TO SCALE






E | INFO@PLANFORM.COM.AU PH | 0431 020 698 MAIL | PO BOX 576, SOUTH MORANG, VIC, 3752 WEB | WWW.PLANFORM.COM.AU





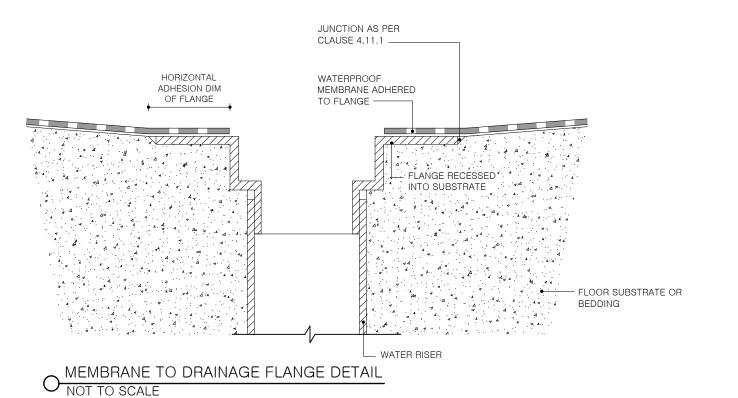

O BOND BREAKER DETAIL NOT TO SCALE

MEMBRANE


TRANSITION TAPE -

WALL SUBSTRATE OR


LINING

FLOOR SUBSTRATE OR

BEDDING

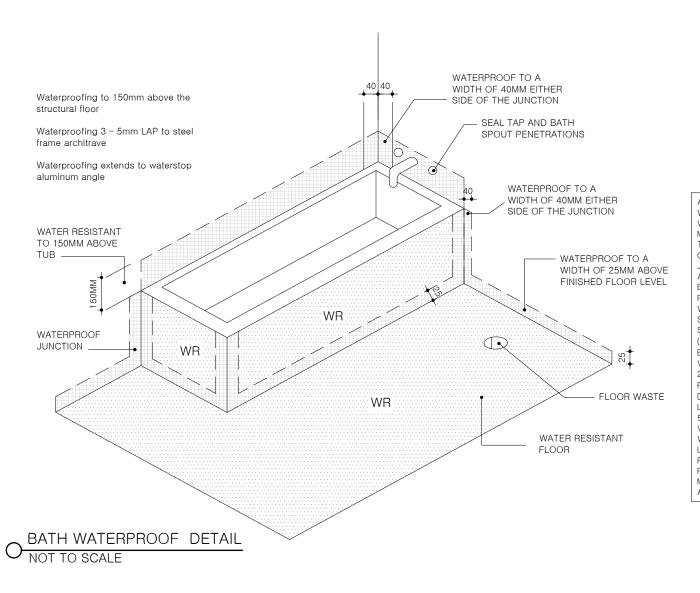

WATERPROOFING TO WATERPROOFING SURFACES THE WATERPROOFING IS TO BE CONTINUOUS ACROSS THE JUNCTION AND INCORPORATE AN APPROPRIATE BOND BREAKER. WHERE THE PERIMETER FLASHING TO WALL/FLOOR SURFACES THEY SHOULD BE CONTINUOUSLY SEALED (USUALLY WITH BOND BREAKER), HAVING THE VERTICAL LEG A MINIMUM OF 25MM ABOVE THE FINISHED FLOOR LEVEL (EXCEPT DOORWAYS) AND HORIZONTAL LEG A MINIMUM WIDTH OF 50MM.A WATER STOP WITH A VERTICAL LEG FINISHING FLUSH WITH THE FINISHED FLOOR LEVEL IS TO BE INSTALLED AT FLOOR LEVEL OPENINGS. PROTECTING WATER MIGRATING TO NON-WET AREAS.

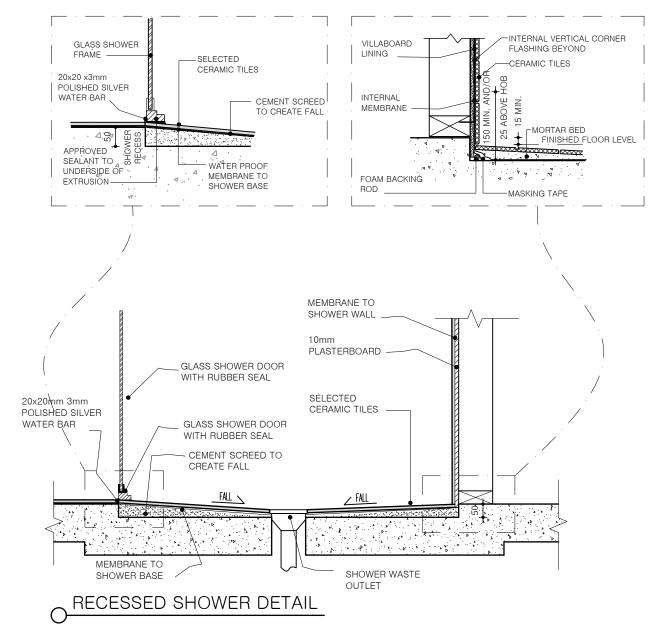

This land is designated in a ter



PROJECT: DRAWN: JD / EY PROPOSED DWELLING DATE: 7.06.2024 SCALE: 1:100 (A3) LOT 2207 NO.13 SMETHURST RD, TARNEIT VIC JOB NO: 8382024 STATUS: WD FUSION ENGINEERING - ROSHAN DAHAL PG NO: 09

REV DATE AMENDMENT 13-9 BUILDING PERMIT В 25-10 BUILDING PERMIT

E | INFO@PLANFORM.COM.AU PH | 0431 020 698 MAIL | PO BOX 576, SOUTH MORANG, VIC, 3752 WEB | WWW.PLANFORM.COM.AU

SOUTH MORANG VIC 3752



POWER LEGEND		x	DOUBLE GPO - 300mm	
Q	SINGLE GPO - 300mm	**	DOUBLE GPO - 1100mm	
?	SINGLE GPO - 1100mm	**	DOUBLE GPO - 1350mm	
₹	SINGLE GPO - 1350mm	T	TELEVISION POINT	
X	WEATHERPROOF GPO - EXTERNAL	0	DATA POINT	
(RD)	SINGLE GPO - D/WASHER @ 300H	•	SMOKE DETECTOR	
②	SINGLE GPO - FOR M/WAVE @ 750H		METER BOX	
S) Q	SINGLE GPO - FOR SECURITY SYS.	P	TELEPHONE POINT	

LIG	HTING LEGEND	JB	JUNCTION BOX	1200	1200 FLUORO - SINGLE	HE.	ATING LEGEND
•	40w CEILING LIGHT & BATTEN HOLDER	×	CEILING FAN	1200	1200 FLUORO - DOUBLE	•	CEILING HEATING DUCT (APPROX LOCATION)
0	8w LED DOWNLIGHT	×	CEILING FAN WITH LIGHT	\bigcirc	WALL LIGHT BATTEN HOLDER		HEATING UNIT WITH LIGHT & GPO IN CEILING
	OYSTER LIGHT		PARA FLOOD LIGHT - SINGLE	X	DIMMER LIGHT SWITCH	①	THERMOSTAT
•	EXTERNAL LIGHT POINT	sto	PARA FLOOD LIGHT - DOUBLE	TM	LIGHT TIMER	RA	RETURN AIR
00	HEATER/FAN & LIGHT - 2 GLOBE	xxx	EXTERNAL SENSOR LIGHT	8	CEILING EXHAUST FAN		CEILING COOLING DUCT (APPROX LOCATION)
88	HEATER/FAN & LIGHT - 4 GLOBE	_600_	600 FLUORO - SINGLE	•	LIGHT SWITCH LOCATION (approx)		
×	PENDENT LIGHT	600	600 FLUORO - DOUBLE				

DUCTED VACUUM		
Ø	DUCTED VACUUM UNIT	
V	DUCTED VACUUM POINT (APPROX)	

INTERCOM		
INT	COLOR INTERCOM MONITOR	
DB	DOOR BELL POINT LINKED WITH INTERCOM	

SA DENOTES LOCATIONS OF SMOKE ALARMS TO BE PROVIDED AND INSTALLED IN ACCORDANCE WITH A.S. 3786-1993 & UNLESS INSTALLED IN AN EXISTING PART OF A CLASS 1, 2 OR 3 BUILDING OR A CLASS 4 PART OF A BUILDING, THE SMOKE ALARM SHALL BE HARD WIRED WITH BATTERY BACKUP.


EF DENOTES: CEILING EXHAUST FAN PROVIDE A LIGHT AND AN EXHAUST FAN WHERE NATURAL LIGHTING AND VENTILATION IS NOT PROVIDED WHERE REQUIRED BY LOCAL AUTHORITY, DUCT THE EXHAUST TO THE OUTSIDE.


ELECTRICAL NOTE

ALL SYMBOLS AND SYMBOL LOCATIONS ARE INDICATIVE ONLY AND TO BE USED AS A GUIDE ONLY.

SYMBOLS AND LOCATIONS ARE NOT DRAWN TO SCALE.

 NOTES: PROVIDE LIGHT & POWER FOR HEATER UNIT WITHIN ROOF SPACE NEAR ROOF ACCESS. PROVIDE POWER POINT WITHIN ROOF SPACE FOR COOLING UNIT. ALL EXTERNAL FITTINGS TO BE WATERPROOF

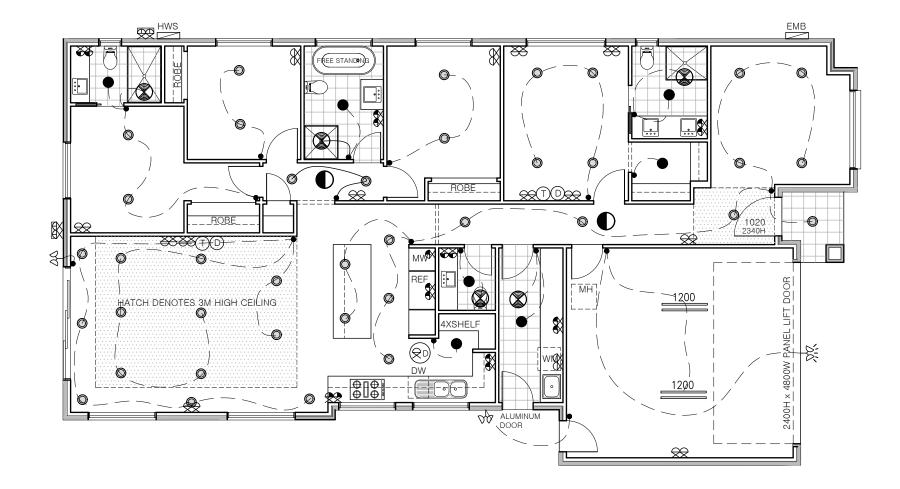

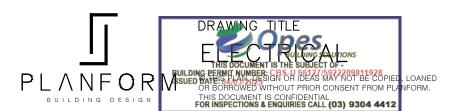

PROJECT: DRAWN: JD / EY
PROPOSED DWELLING
AT: 7.06.2024

LOT 2207 NO.13 SMETHURST RD, JOB NO: 8382024

TARNEIT VIC
FOR: STATUS: WD

FUSION ENGINEERING - ROSHAN DAHAL PG NO: 10

REV DATE AMENDMENT

A 13-9 BUILDING PERMIT

B 25-10 BUILDING PERMIT



This land is designated in a ter zone. Termite management sys

To achieve minimum Energy Rating Scheme the dwelling will be incorporated with:

CLASS A - RECYCLED WATER

E | INFO@PLANFORM.COM.AU PH | 0431 020 698 MAIL | PO BOX 576, SOUTH MORANG, VIC, 3752. WEB | WWW.PLANFORM.COM.AU

OFFICE | LEVEL 1, SUITE 22, 797 PLENTY ROAD SOUTH MORANG VIC 3752



PROPOSED PLANT LIST

TREE 1: WILLOW MYRTLE minimum mature height of 4m

PLANTS TO GARDEN BEDS:


-SMOOTH RICE FLOWER

-AUSTRAL INDIGO

TURF/GRASS: Buffalo Grass

DEVELPOER NOTES:

- LANDSCAPING MUST BE FINISHED WITHIN 12 MONTHS OF THE ISSUE OF THE OCCUPANCY PERMIT.

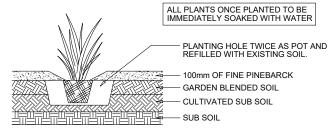

NOTE: IN HEAVY CLAY SOILS APPLY GYPSUM AT A RATE OF 2kg PER SQUARE METER. BREAK UP THE SOIL BELOW THE PLANTING HOLE, APPLY HALF A BUCKET OF WATER IMMEDIATELY AFTER PLANTING.

> PLANTING SPECIFICATION


FRONT GARDEN ANALYSIS

M2 %

HARDSCAPE 23.52 37.03

SOFTSCAPE 40.00 62.97

TOTAL AREA 63.52 100.00

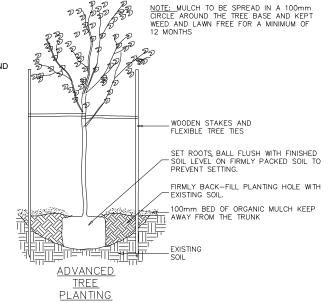

LEGEND: CONCRETE


SEEDED TURF

MULCHED GARDEN

BED WITH PLANTS

COMPACTED STONES

DECKING

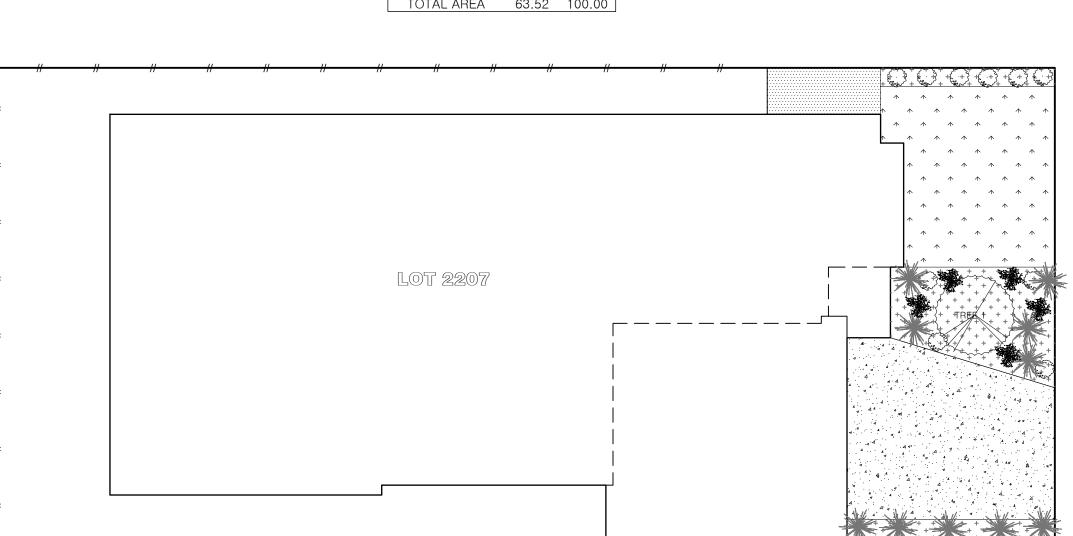



 PROJECT:
 DRAWN:
 JD / EY

 PROPOSED DWELLING
 DATE:
 7.06.2024

 AT:
 SCALE:
 1:100 (A3)

 LOT 2207 NO.13 SMETHURST RD, TARNEIT VIC
 JOB NO:
 8382024


 FOR:
 STATUS:
 WD

FUSION ENGINEERING - ROSHAN DAHAL PG NO: 11

REV DATE AMENDMENT

A 13-9 BUILDING PERMIT

B 25-10 BUILDING PERMIT

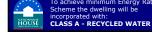

This land is designated in a territorie. Termite management system

E | INFO@PLANFORM.COM.AU PH | 0431 020 698

MAIL | PO BOX 576, SOUTH MORANG, VIC, 3752.

WEB | WWW.PLANFORM.COM.AU

OFFICE | LEVEL 1, SUITE 22, 797 PLENTY ROAD SOUTH MORANG VIC 3752